



RESIDENTIAL FRONT YARD FENCES


All residential front yard fences shall conform to section 41-610 of the Municipal Code. The following design examples and site plan are to be used for reference when preparing submittal plans for a front yard fence permit.

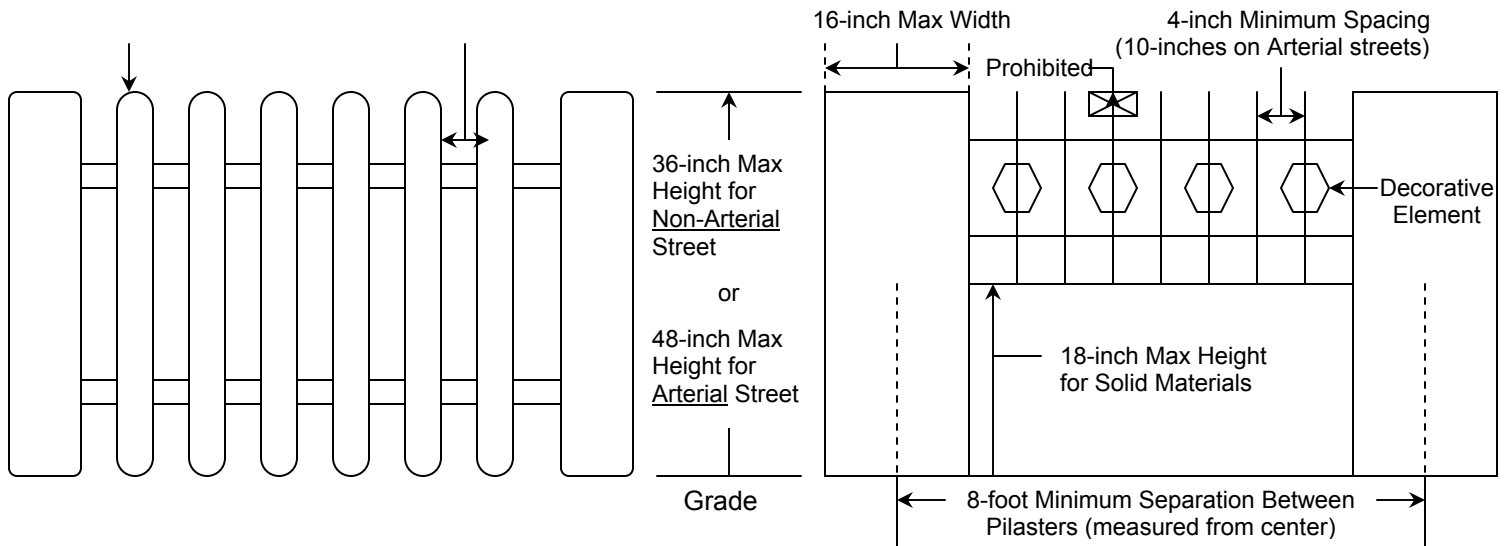

Example of Masonry Fence Design with Pilasters

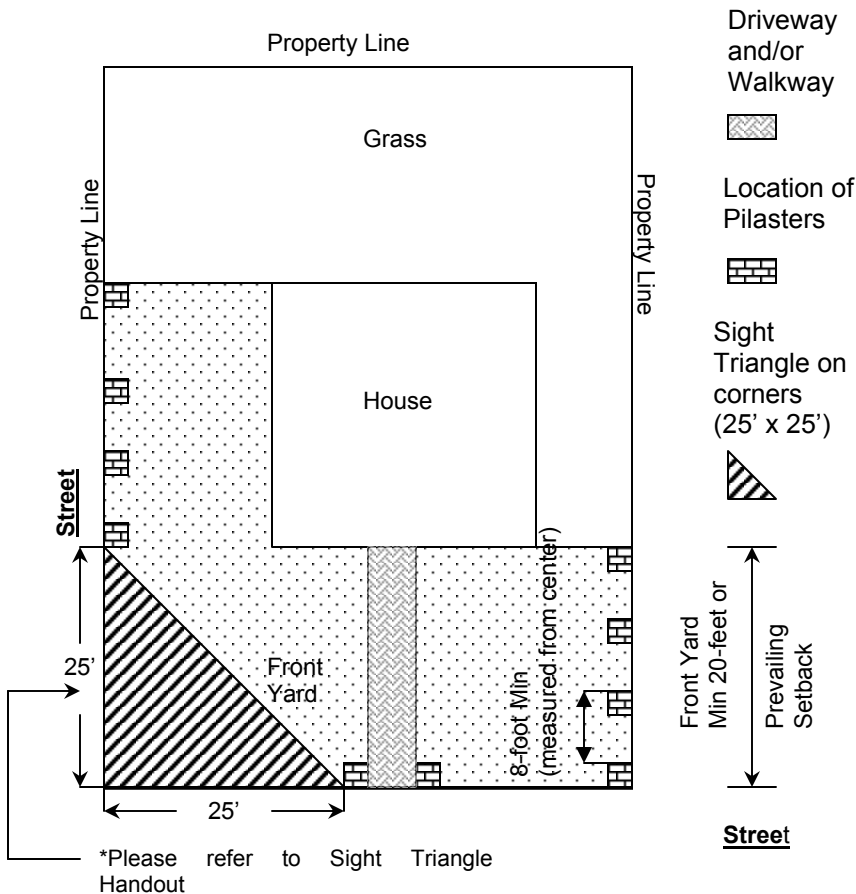

Example of Residential Site Plan- Corner Lot

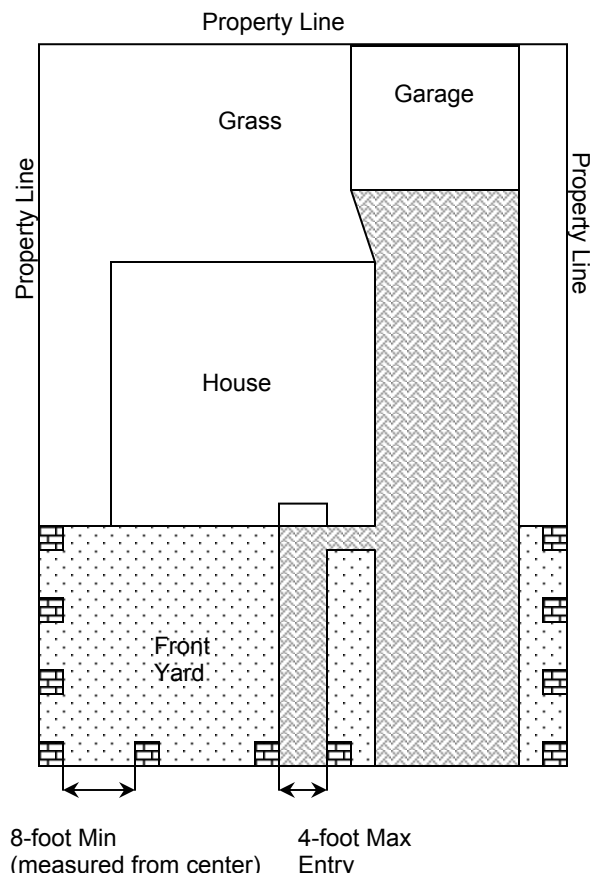

Example of Residential Site Plan- Non Corner Lot